


INDICATIVE SECTIONAL VIEW

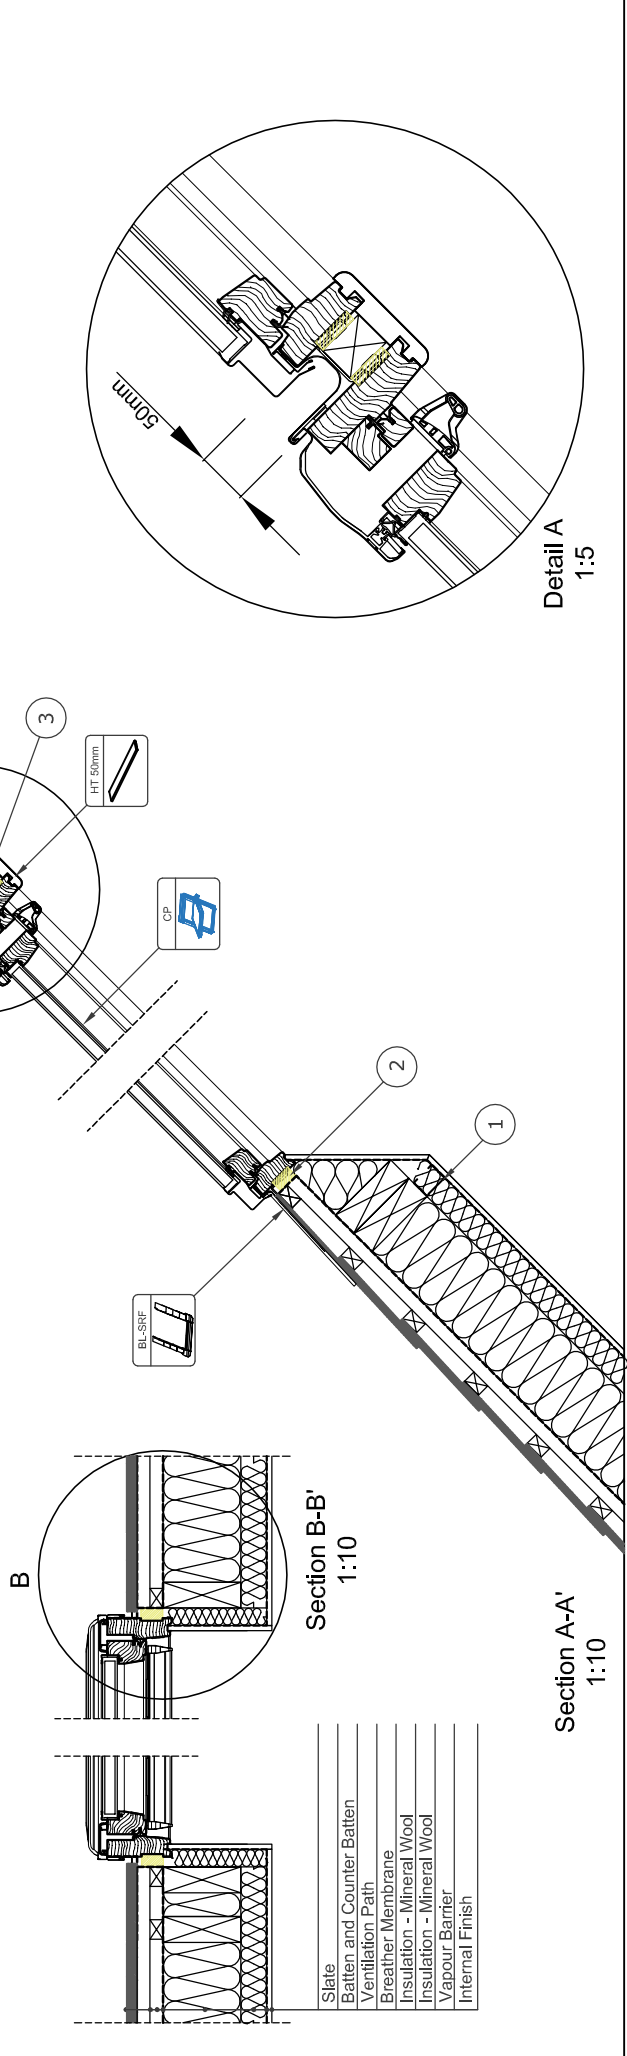

www.keyliterate.com E-Mail: info@keyliterate.co.uk Tel: 028 8975 8921 Fax: 028 8975 8923 Keylite Roof Coatings, Northern Ireland B 189 8LU, Co. Louth.		This drawing is for informational/demonstrative purposes only. It is not intended to be used as a basis for construction. All dimensions are approximate. Roof construction needs to be in line with current building regulations. Keylite Roof Coatings is not responsible for the installation quality on the roof. Documentation only for personal use. Copying and selling other products is prohibited.		Roofing Style	Window	Flashing	Felt Collar	Vapour Collar	Horizontal Trim	Angle	DWG No.	Scale	Format
				max min	CP	BL-SRF	FC	VC	HT 50mm	15°-90°	CP-BL-SRF-1 Rev. A 2018	1:5 1:10	A3

