


INDICATIVE SECTIONAL VIEW

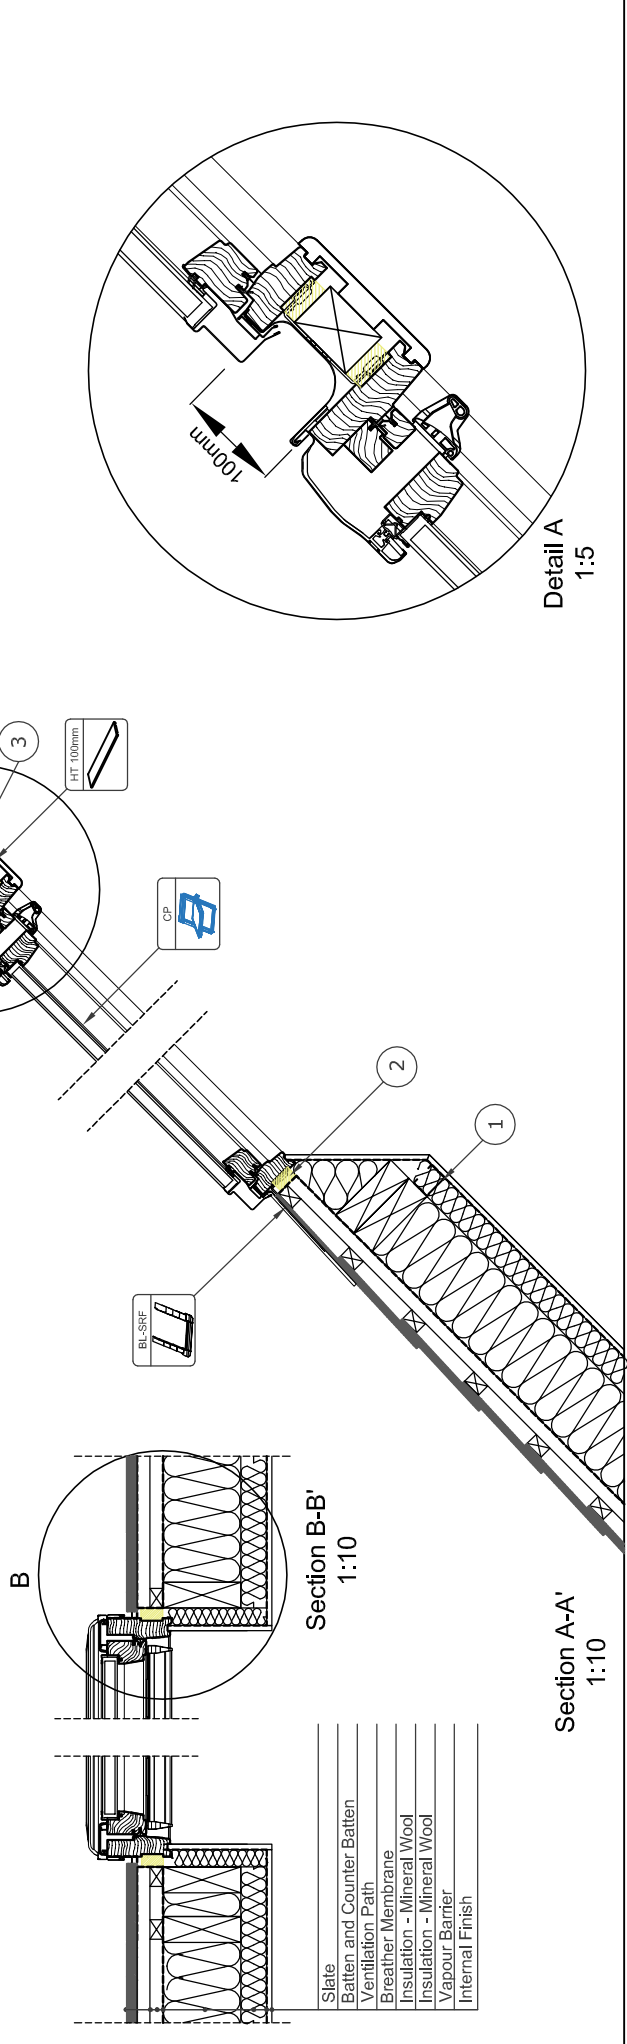

Section A-A'
1:10

Section B-B'
1:10

Detail A
1:5

Detail B
1:5

<p>The drawing is for information/demonstrative purposes only It is not intended to be used as a basis for construction. All dimensions are in millimetres unless otherwise stated. Roof constructions need to be built with current building regulations. Keylite Roofing is not responsible for the installation quality on the roof. Documentation only for personal use. Copying and selling third parties is prohibited.</p>		<p>www.keyliterate.com E-Mail: info@keylite.co.uk Tel: 028 8975 8921 Fax: 028 8975 8923 Keylite Roofing County Tyrone, Northern Ireland BT 89 9LU</p>	<p>Roofing Style </p>	<p>Window </p>	<p>Flashing </p>	<p>Felt Collar </p>	<p>Vapour Collar </p>	<p>Horizontal Trim </p>	<p>Angle </p>	<p>DWG No. CP-BL-SRF-2 Rev. A 2018</p>	<p>Scale 1:5 1:10</p>	<p>Format A3</p>
--	--	---	----------------------------	---------------------	-----------------------	--------------------------	----------------------------	------------------------------	--------------------	--	---	-------------------------------

