


INDICATIVE SECTIONAL VIEW

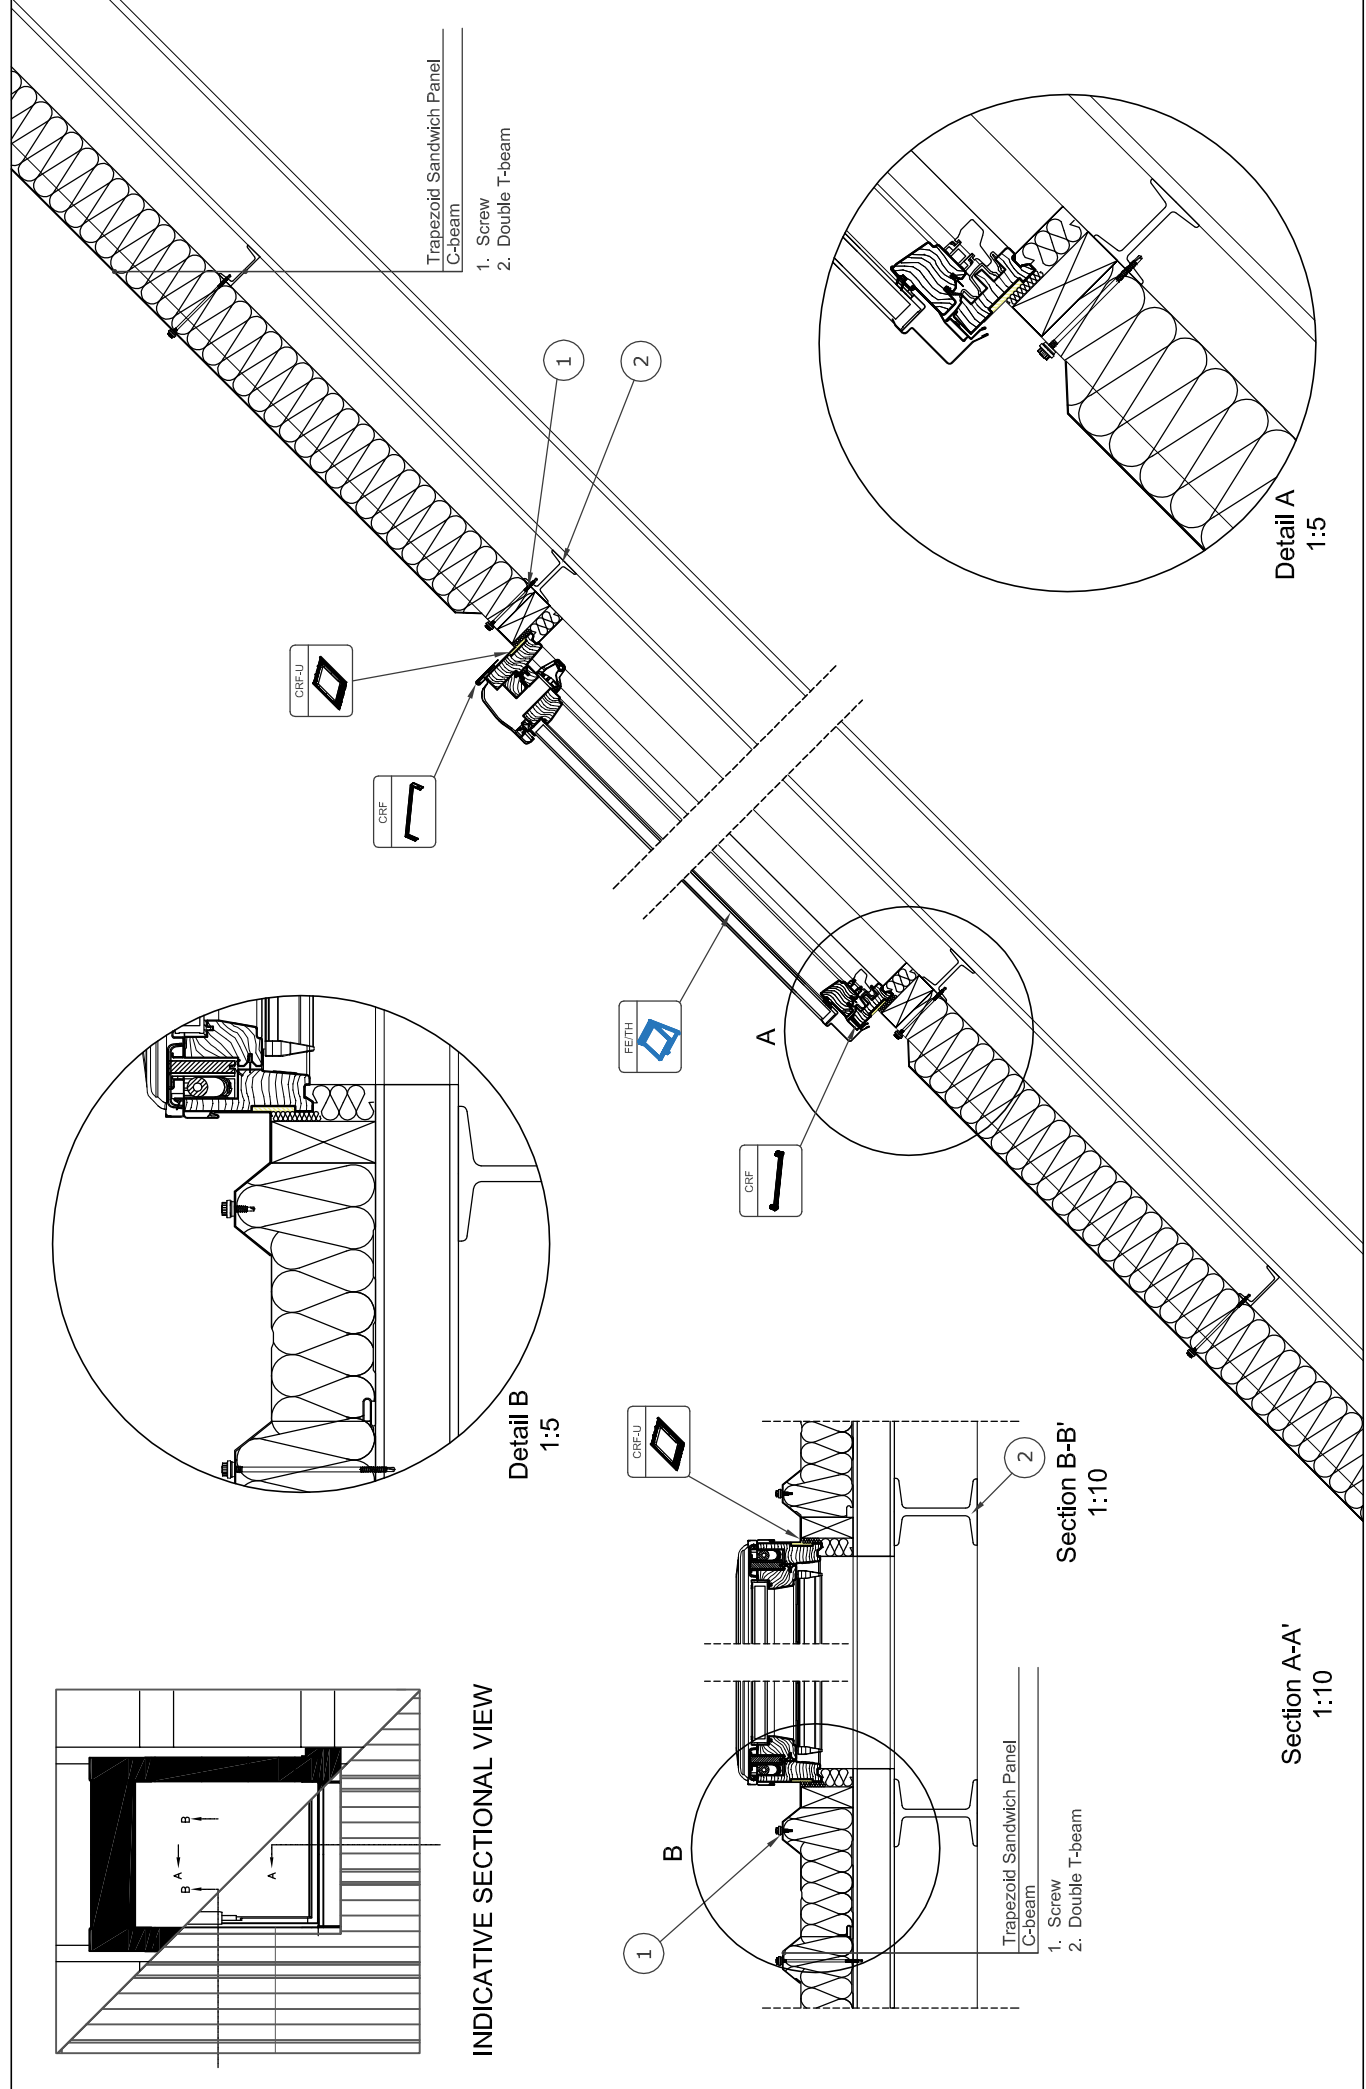

Trapezoid Sandwich Panel
C-beam
1. Screw
2. Double T-beam

Detail A
1:5

Detail B
1:5

Section B-B'
1:10

Section A-A'
1:10

Trapezoid Sandwich Panel
C-beam
1. Screw
2. Double T-beam

	www.keyliterateofwindows.com E-Mail: info@keylite.co.uk Tel: 028 8976 8921 Fax: 028 8976 8923 County Tyrone, Northern Ireland BT8 9SL	<p>This drawing is for informational/demonstrative purposes only and should not be used as a basis for construction. All dimensions are approximate. Roof constructioners must be kept with current building regulations. Keylite is not responsible for the installation quality on the roof. Documentation only for personal use. Copying and selling, where prohibited, is prohibited.</p>	CRF	FE/TH	CRF	CRF-U	FC	VC	20°-75°	DWG No. FE/TH-CRF-2 Rev. A 2018	Scale 1:5 1:10	Format A3
--	--	---	-----	-------	-----	-------	----	----	---------	---------------------------------------	----------------------	--------------