

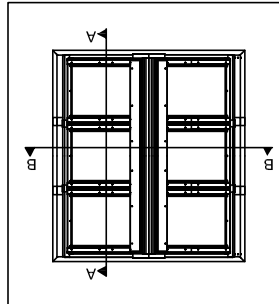
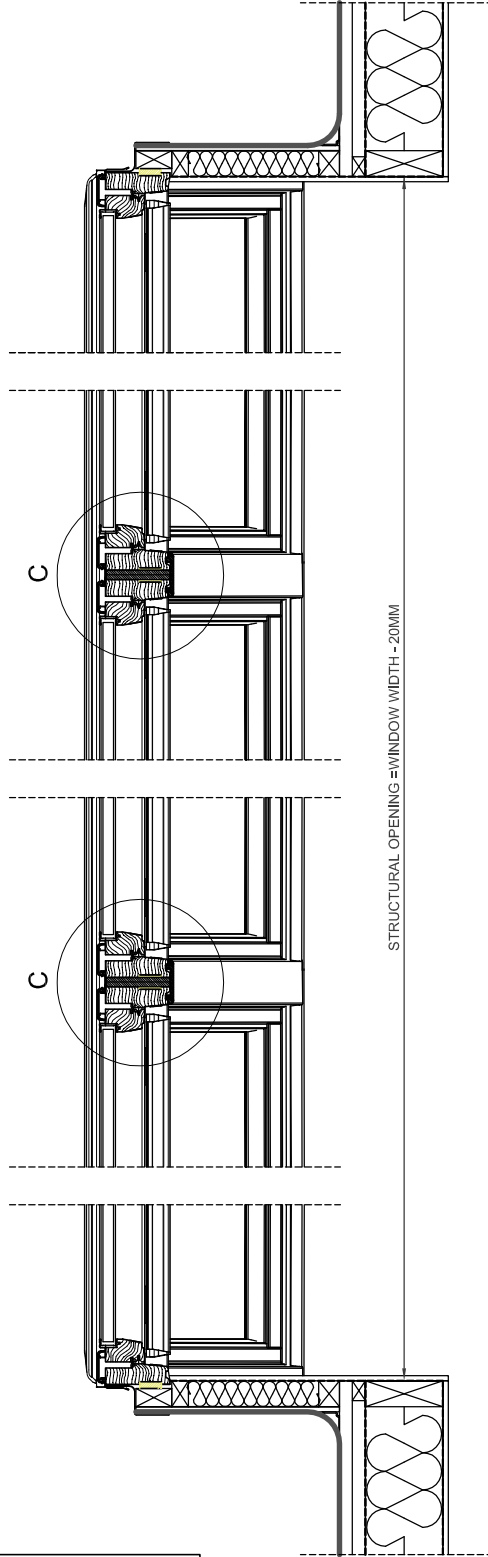


DOUBLE

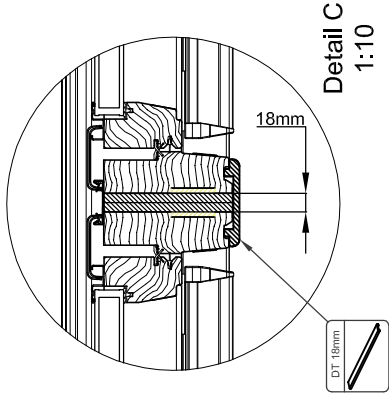

TRIPLE

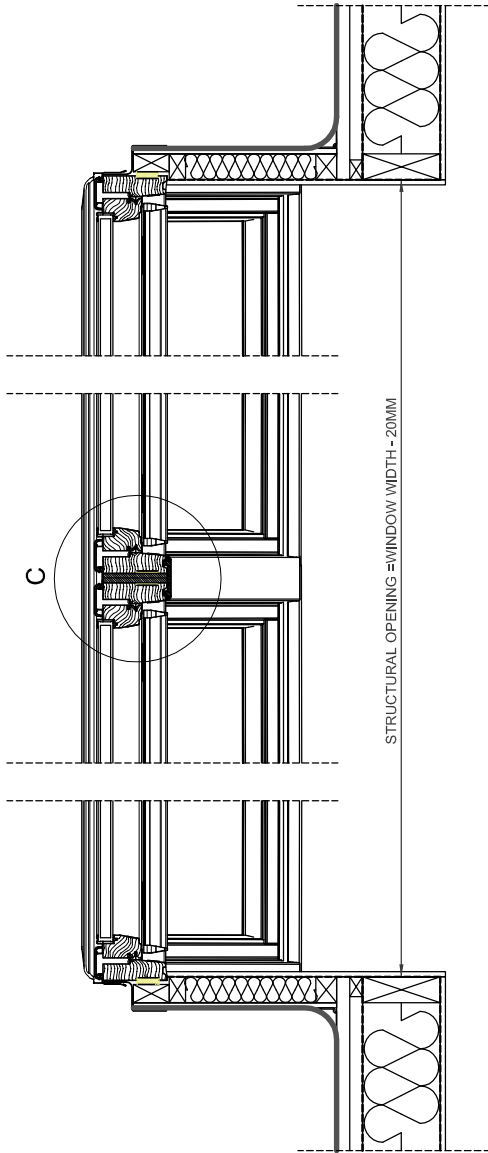

www.keyliterate.com Tel: 028 8975 8921 Fax: 028 8975 8923 Keylite Roof County Tyrone, Northern Ireland BT 89 9LU	<p>This drawing is for informational/demonstrative purposes only. All dimensions cannot constitute a basis for performance. Roof constructions needs to be tight with current building regulations. Keylite is not responsible for the installation quality on the roof. Documentation for particular code-copying and drawing errors/products is prohibited.</p>	Roofing Style	Window	Flashing	Flashing	U-tube	Upstand	Decoration Trim	Angle	DWG No.	Scale	Format
		Trocal	CP	FRX-F Double Triple	FRX-F Double Triple	U-tube Double Triple	FRX-J Double Triple	DT 100mm	0°-15°	CP-CFRX Rev. A 2018	1:5 1:10	A3

