

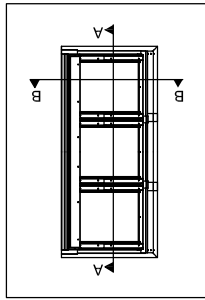
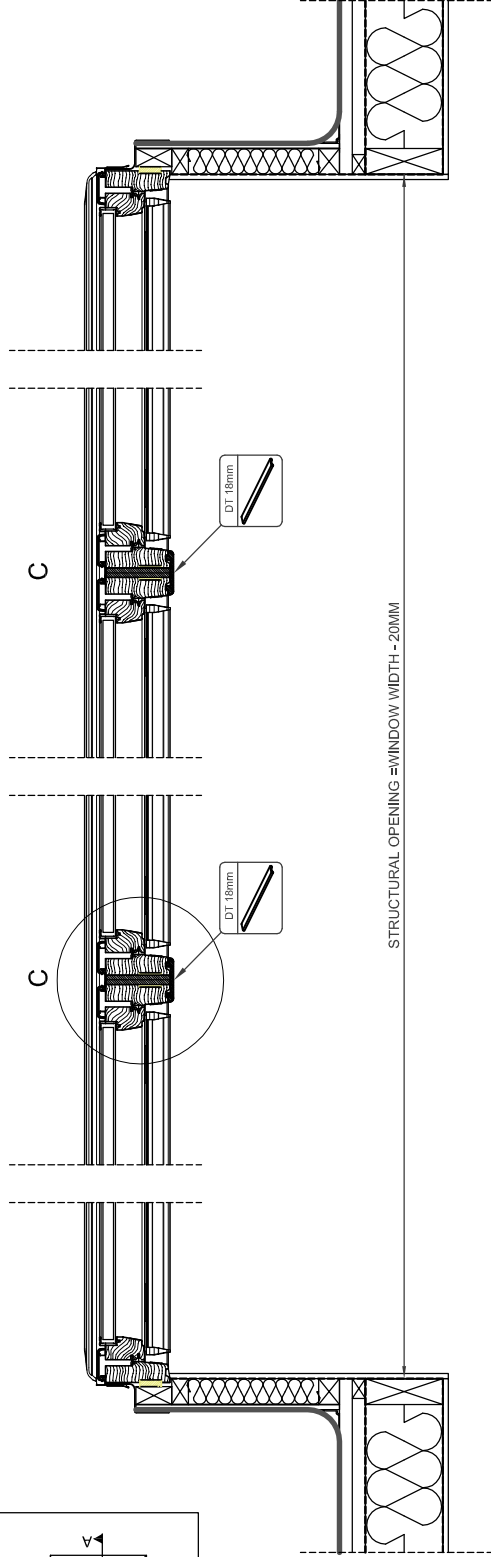


DOUBLE

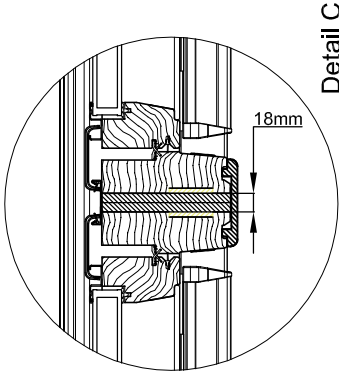

TRIPLE

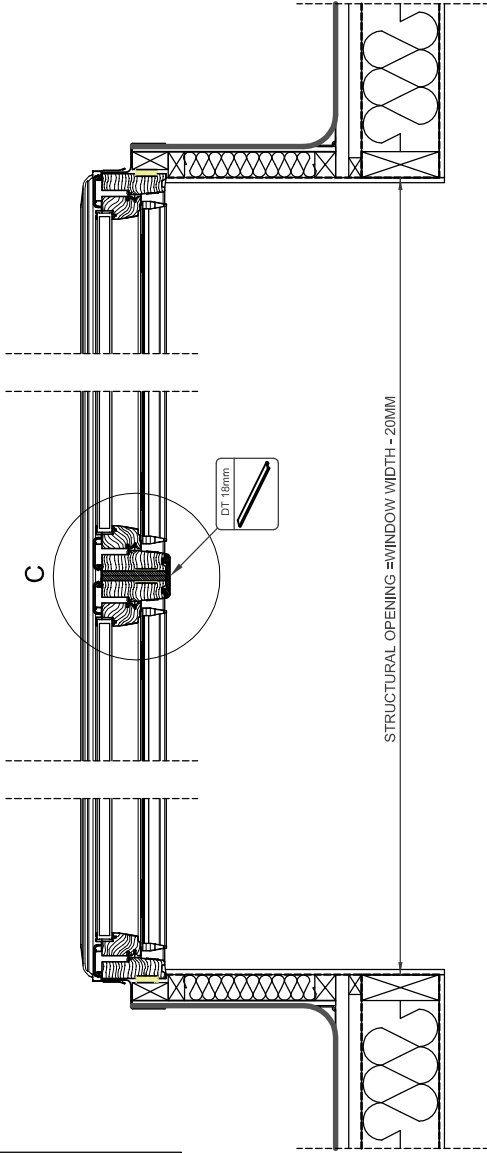

www.keylitemindows.com
 E-Mail: info@keylite.co.uk
 Tel: 028 8675 8921 Fax: 028 8675 8923
 Keylite Roof Windows Ltd, Cookstown,
 County Tyrone, Northern Ireland BT80 8LU.



This drawing is for information and illustrative purposes only
 and as such cannot constitute a basis for performance. All
 rights reserved. Keylite Roof Windows Ltd. All rights reserved.
 Roof constructions needs to be sign with current building regulations.
 Keylite is not responsible for any installation quality on the roof.
 Documentation only. If printed, copying and posting without permission is prohibited.

Roofing Style	Window	Flashing	Upstand	Decoration Trim	Angle	DWG No.	Scale	Format
Trocal	CP	FRX-F Double Triple	FRX-UJ Double Triple	DT 18mm	0°-15°	CP-CFRS Rev. A 2018	1:5 1:10	A3