


INDICATIVE SECTIONAL VIEW

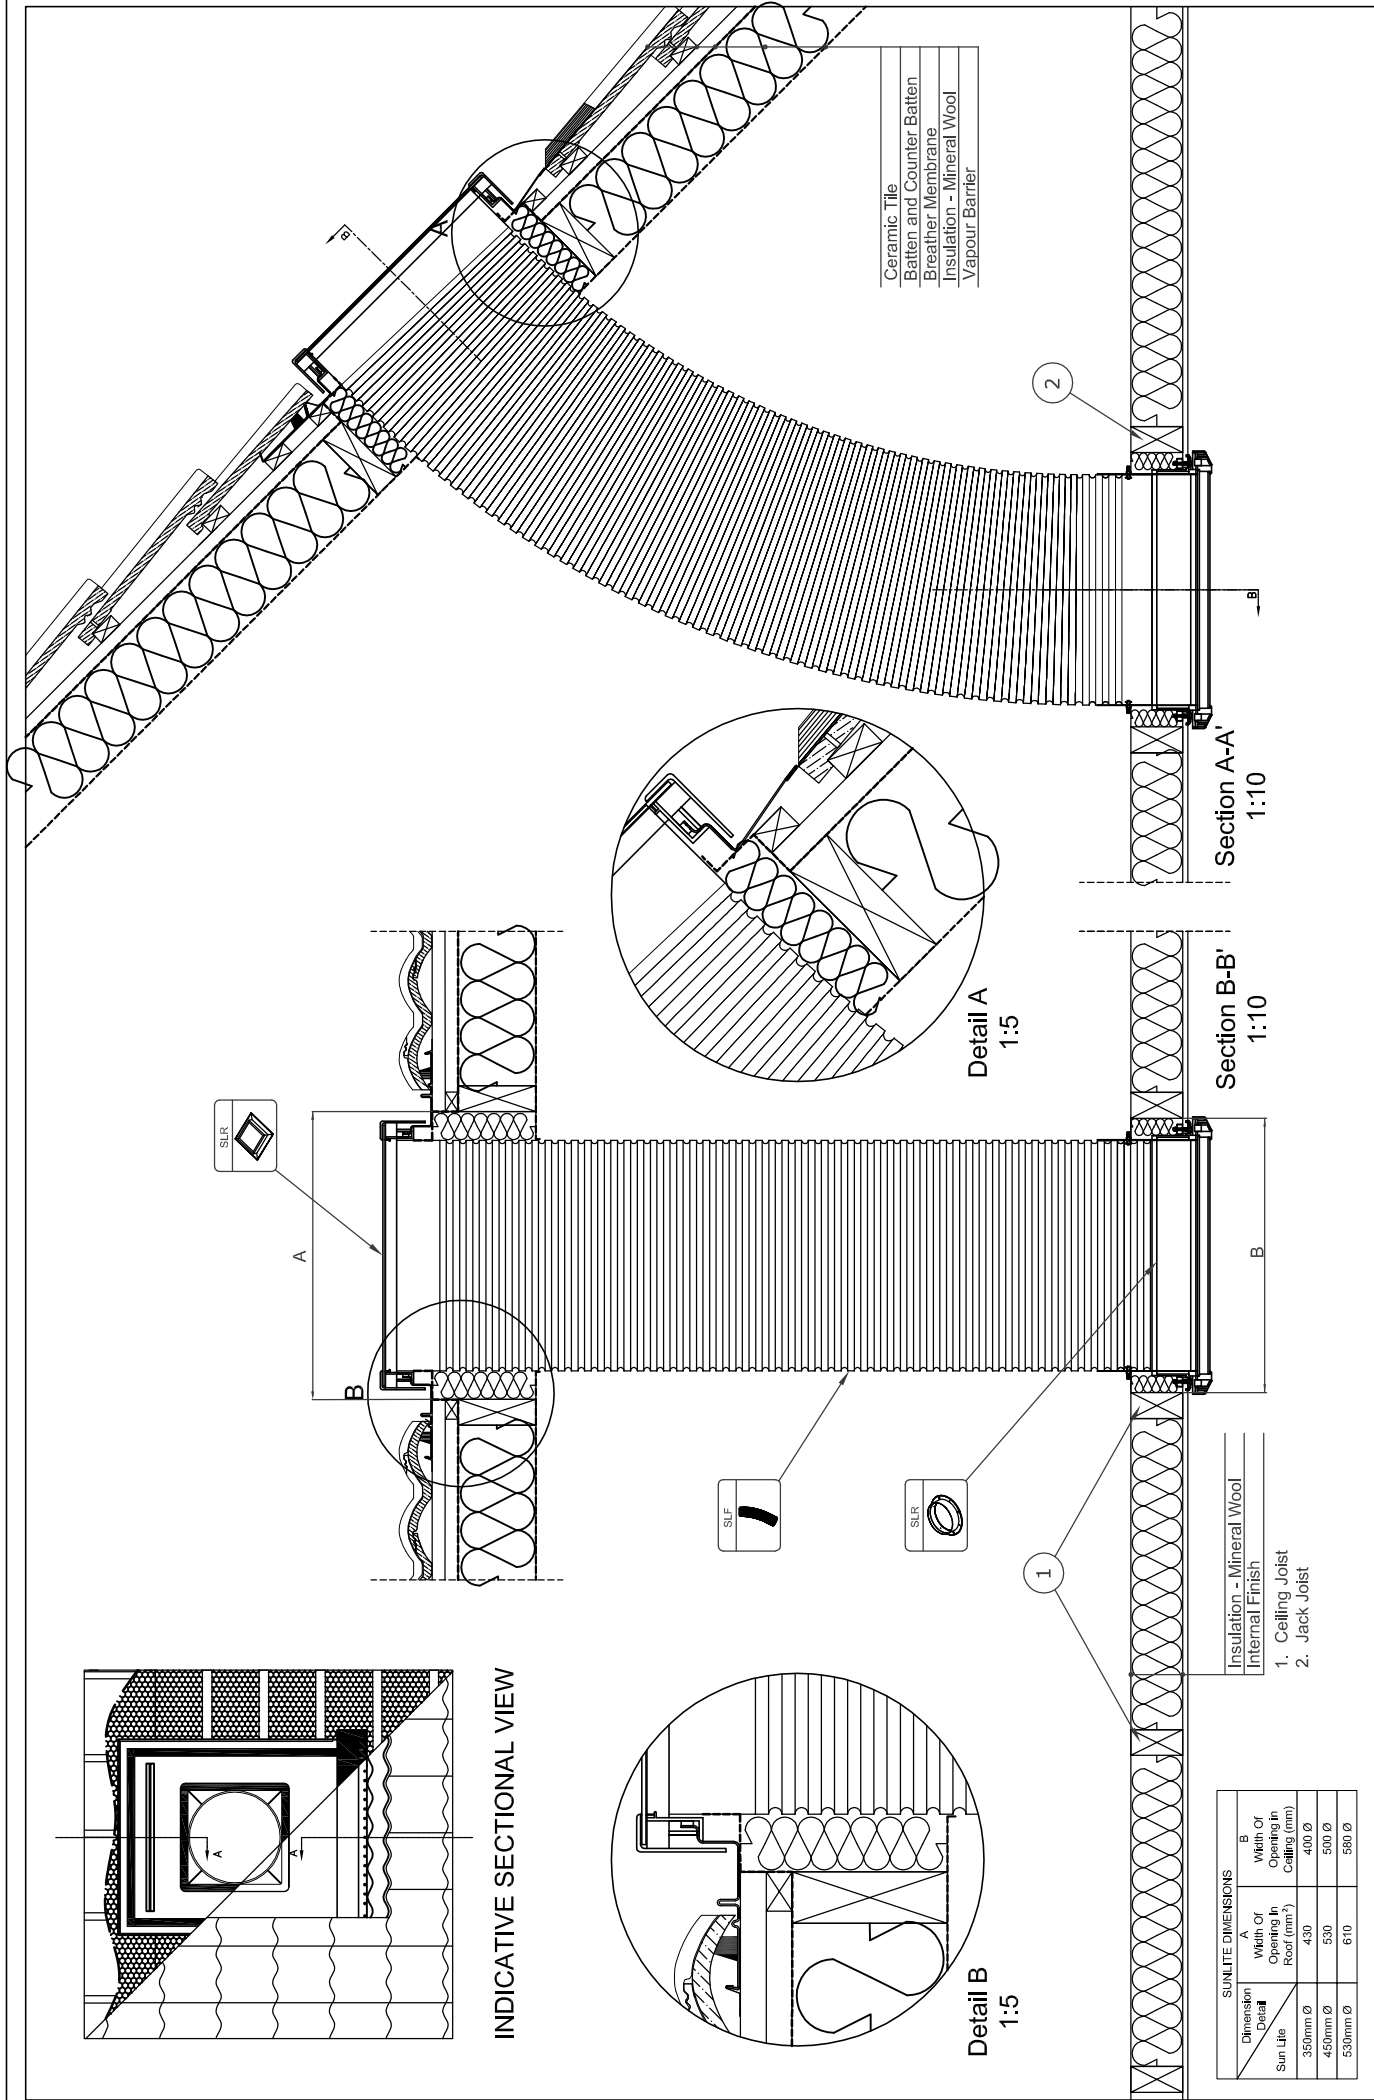

- Ceramic Tile
- Batten and Counter Batten
- Breather Membrane
- Insulation - Mineral Wool
- Vapour Barrier

SUNLITE DIMENSIONS		A	B
Dimension	Detail	Width Of Opening In Roof (mm ²)	Width Of Opening In Ceiling (mm)
Sun Lite		430	400 Ø
		530	500 Ø
		610	580 Ø

- Insulation - Mineral Wool
- Internal Finish
- 1. Ceiling Joist
- 2. Jack Joist

Roofing Style	Window	Angle	DWG No.	Scale	Format
	SLF	20°-60°	SLF-TRF	1:5 1:10	A3
			Rev. A, 2018		

This drawing is for information/representative purposes only.
 All dimensions presented in this drawing should be verified on site.
 Roof construction needs to be tight with current building regulations.
 Documentation only for personal use. Copies and status affect parameters if possible.

www.keyliteratewindows.com
 E-Mail: info@keyliterate.co.uk
 Tel: 028 8675 8921 Fax: 028 8675 8922
 Keylite Roof Windows, Cookstown,
 County Tyrone, Northern Ireland BT80 9LU.

